




SECOND FLOOR PLAN

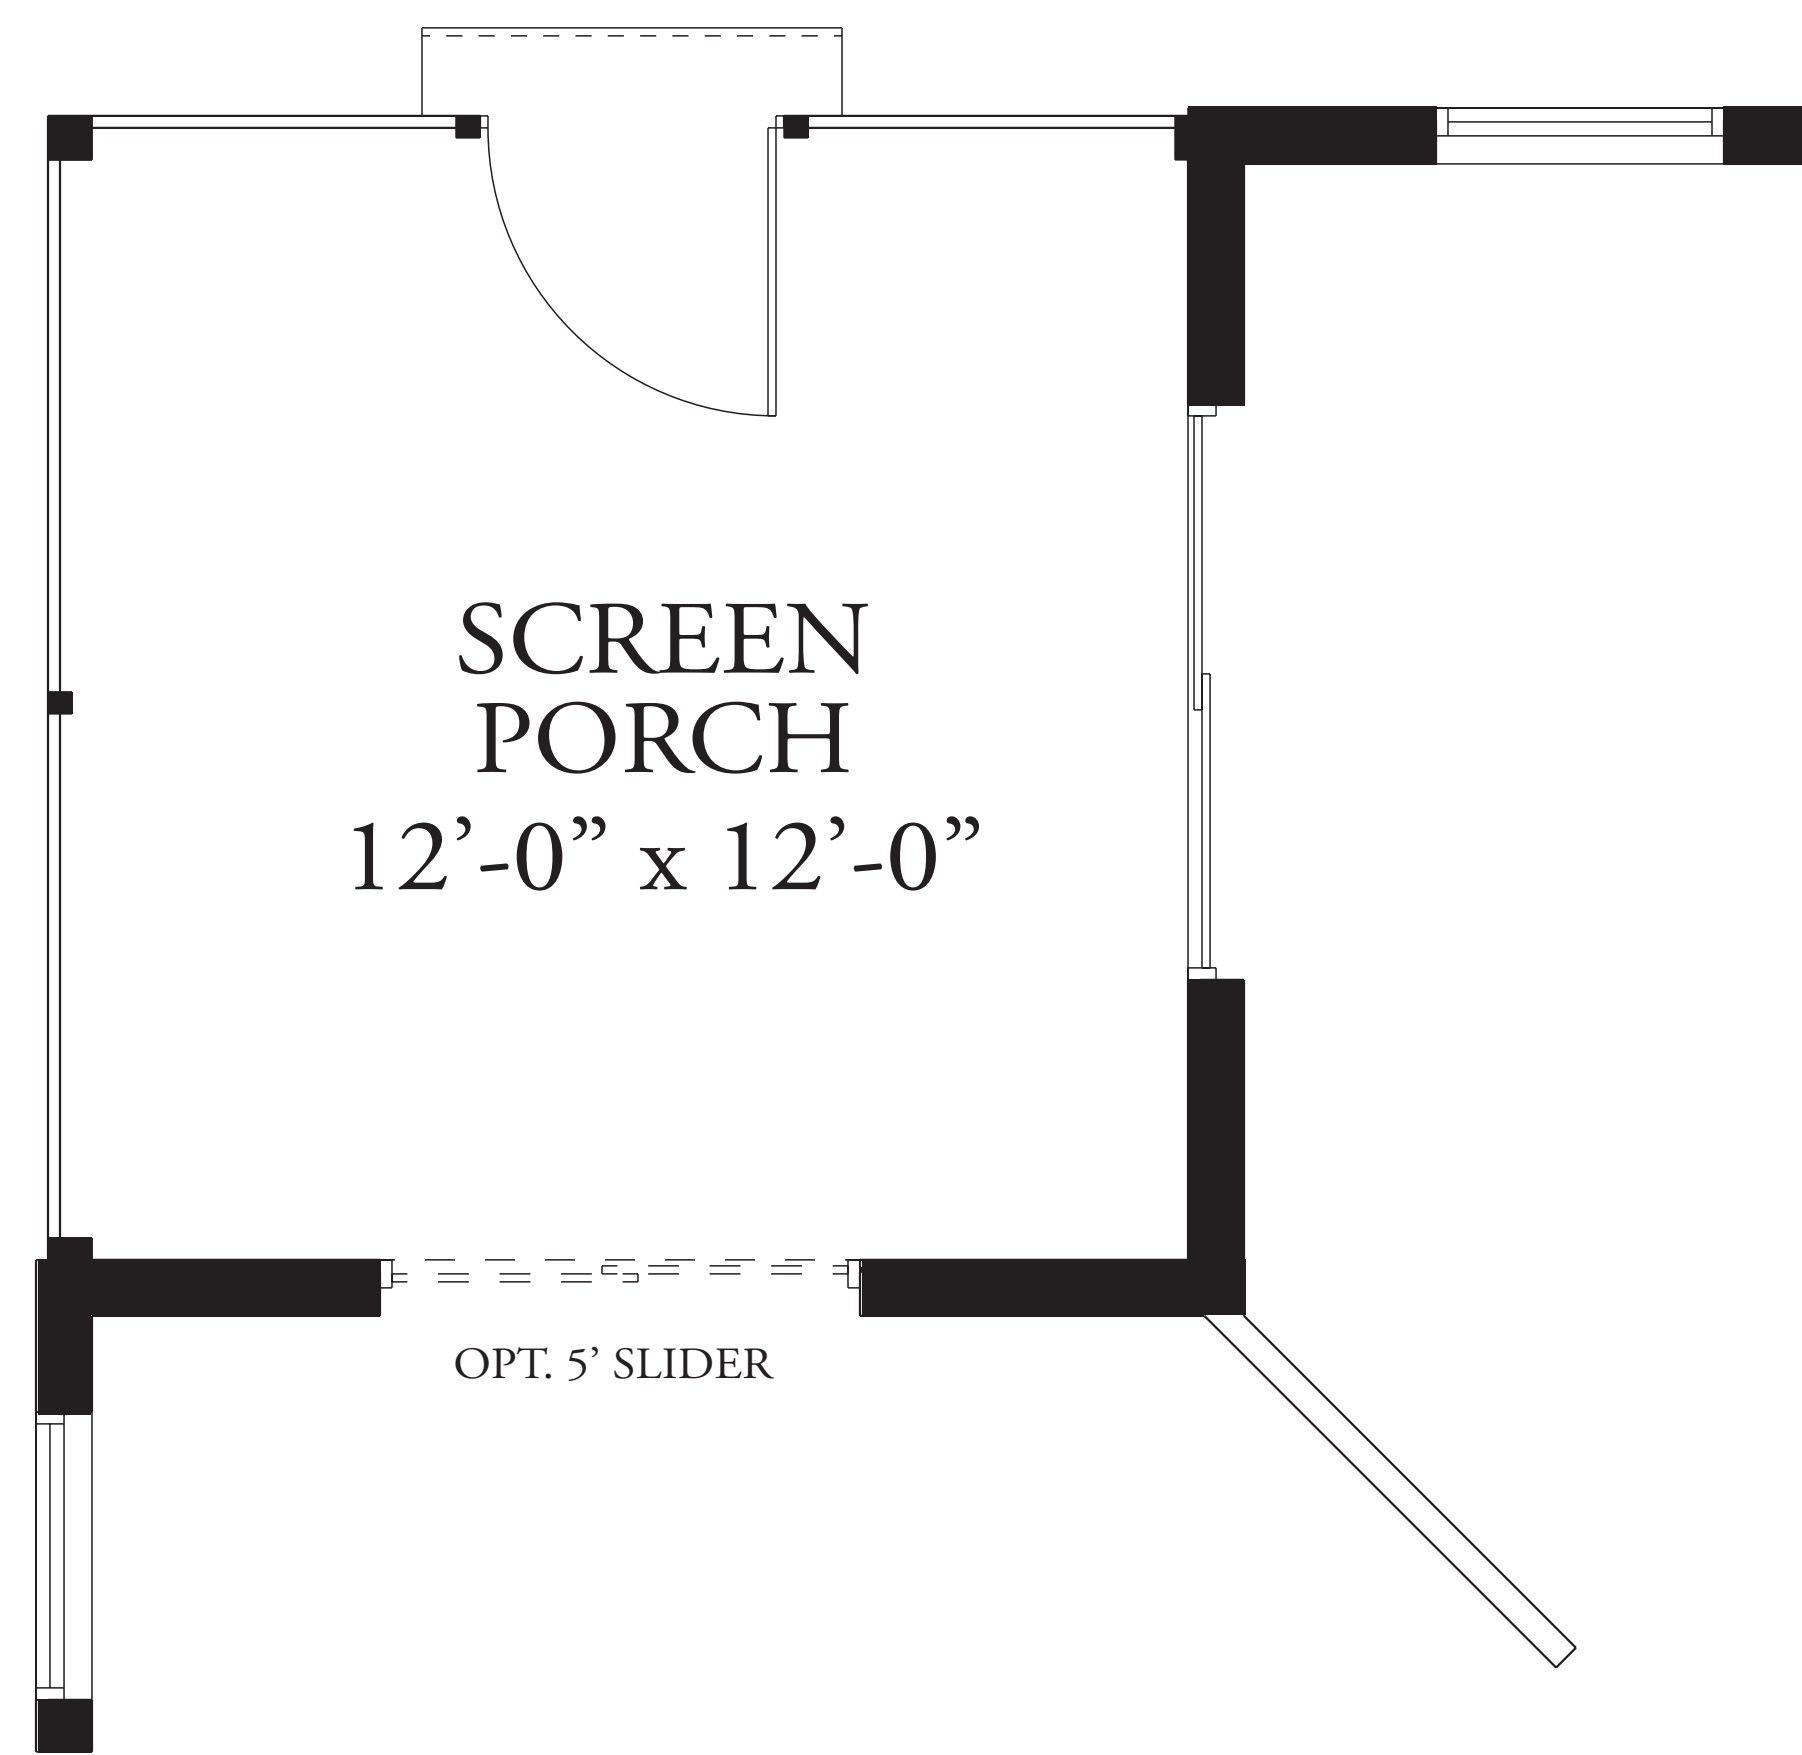


OPT. SCREEN PORCH

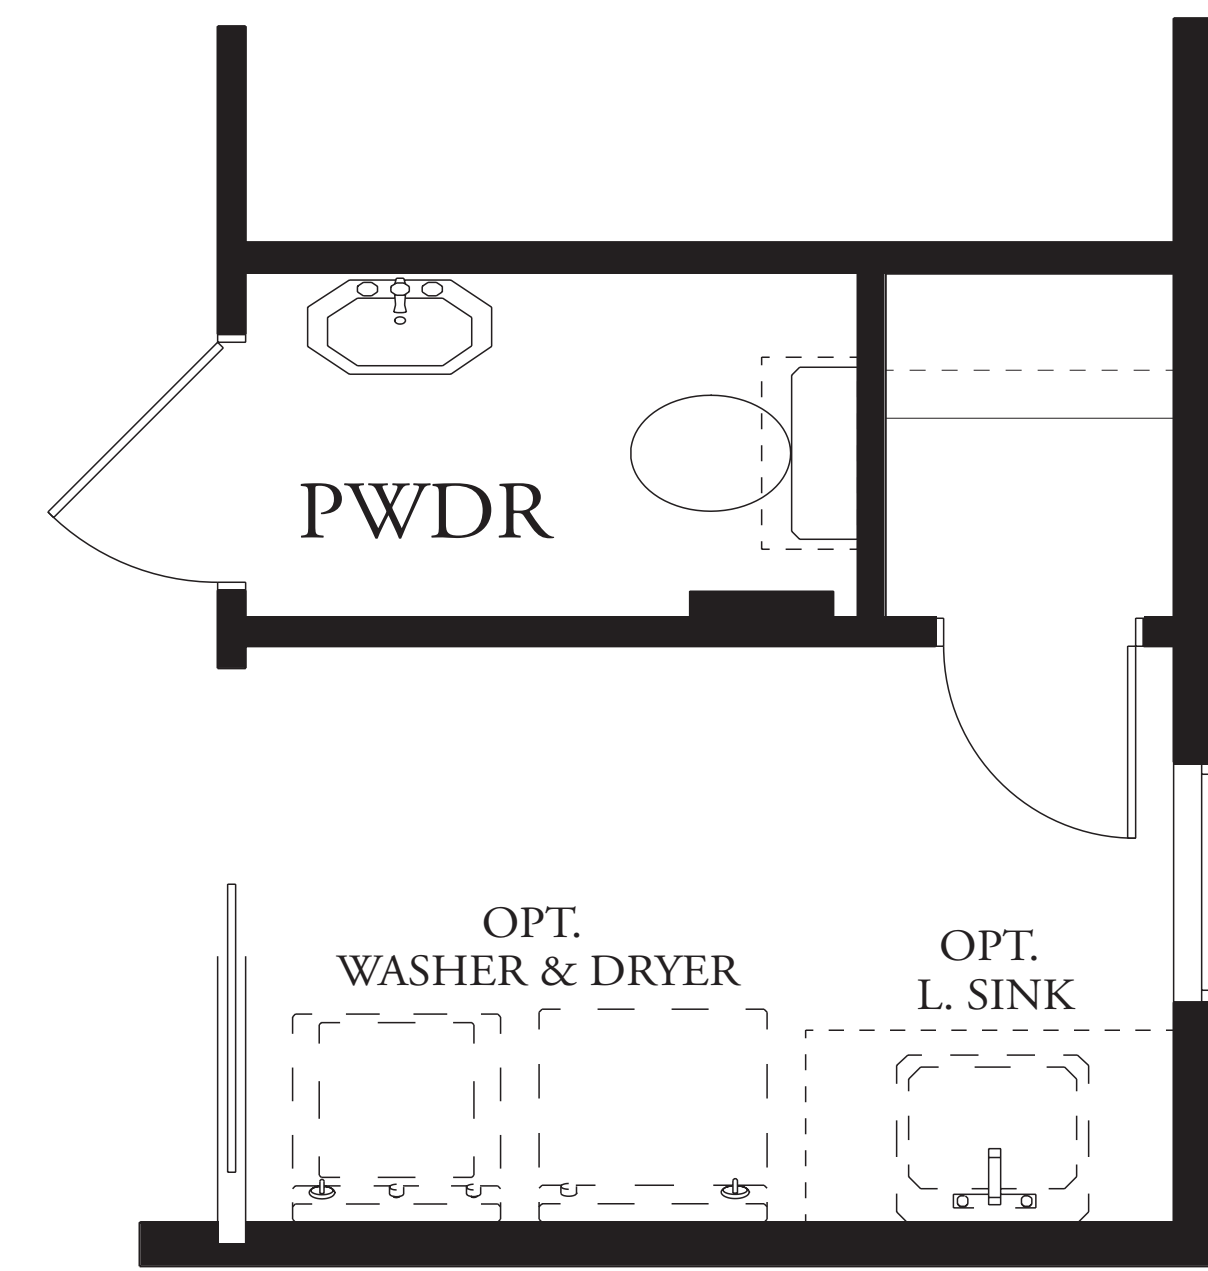


OPT. POWDER ROOM

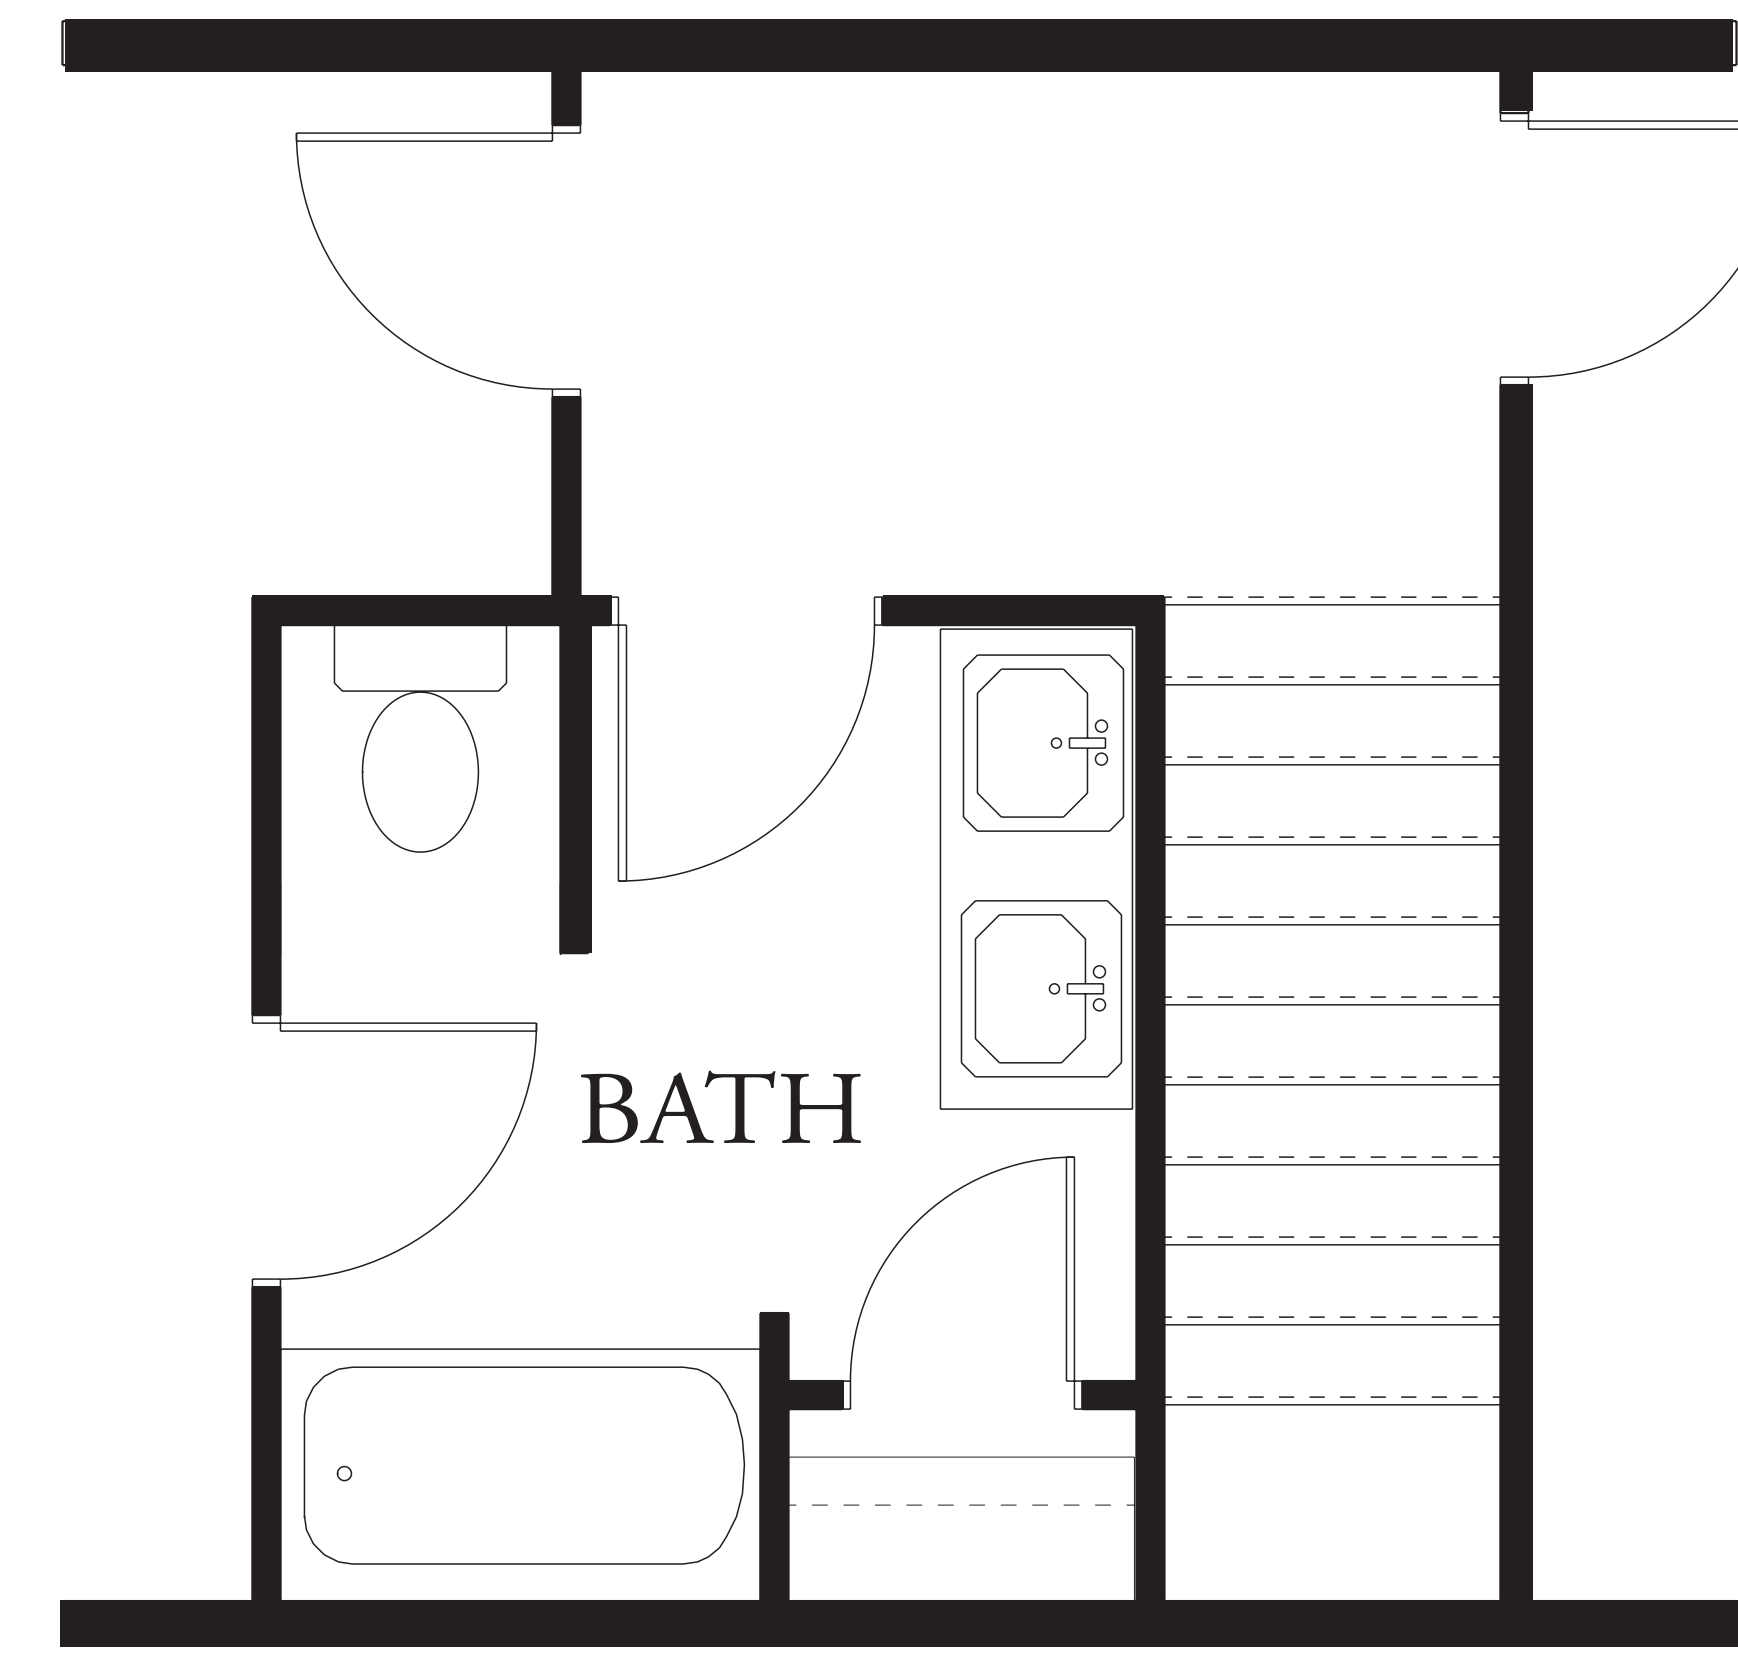

OPT. BATH SUITE

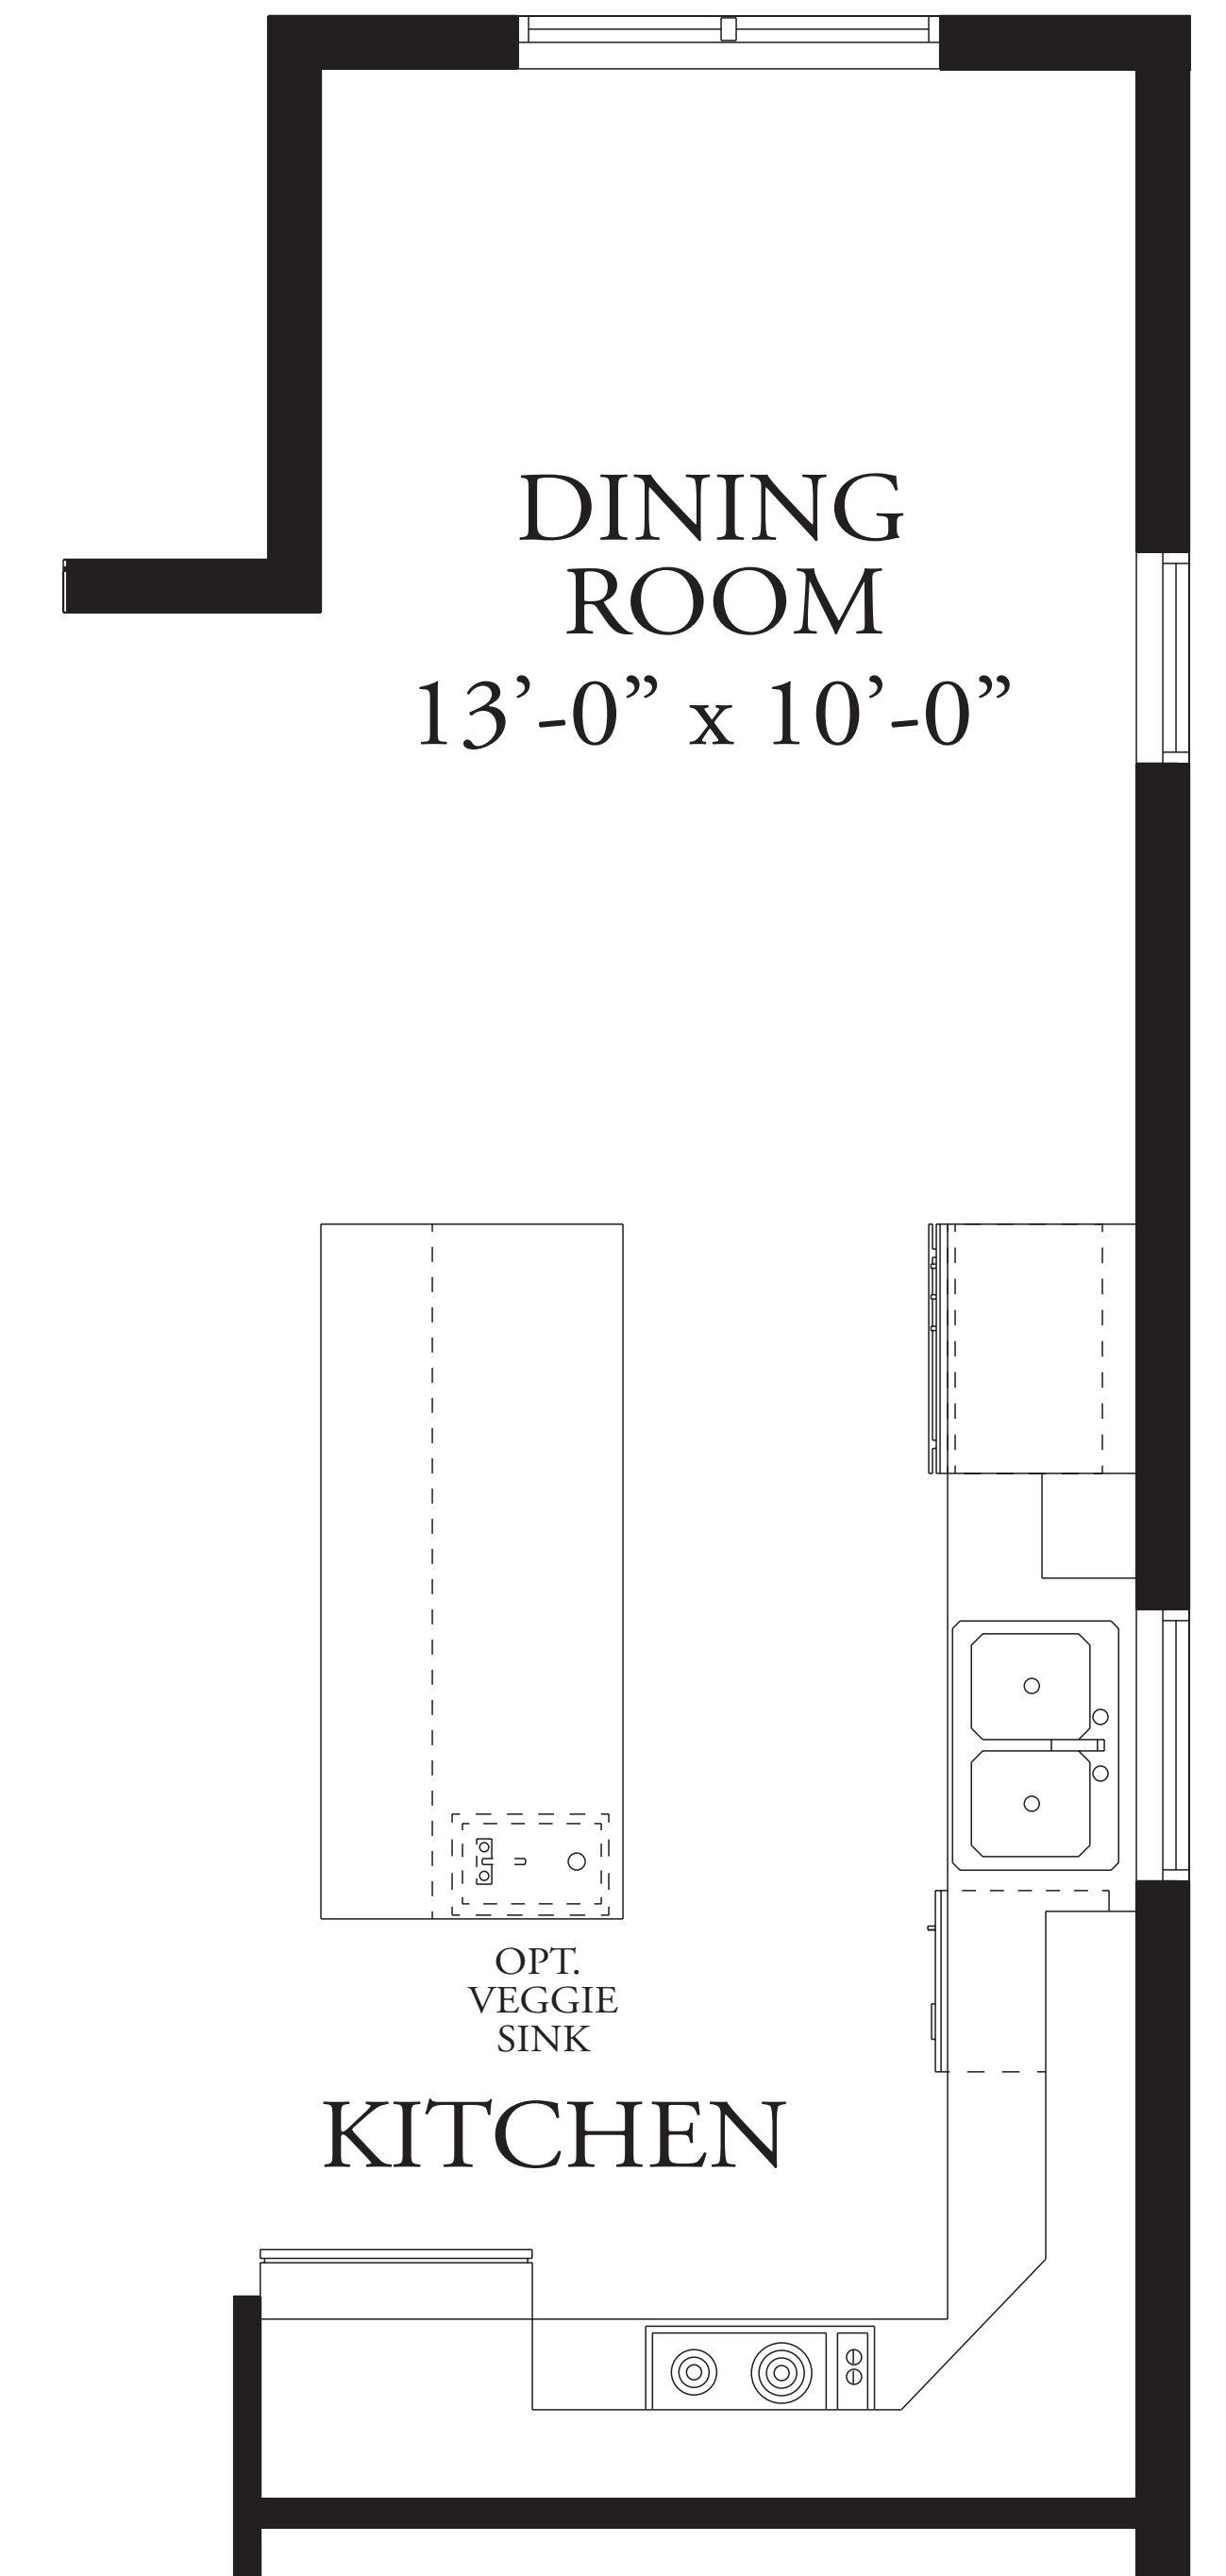


OPT. GOURMET KITCHEN WITH DINING ROOM EXTENSION

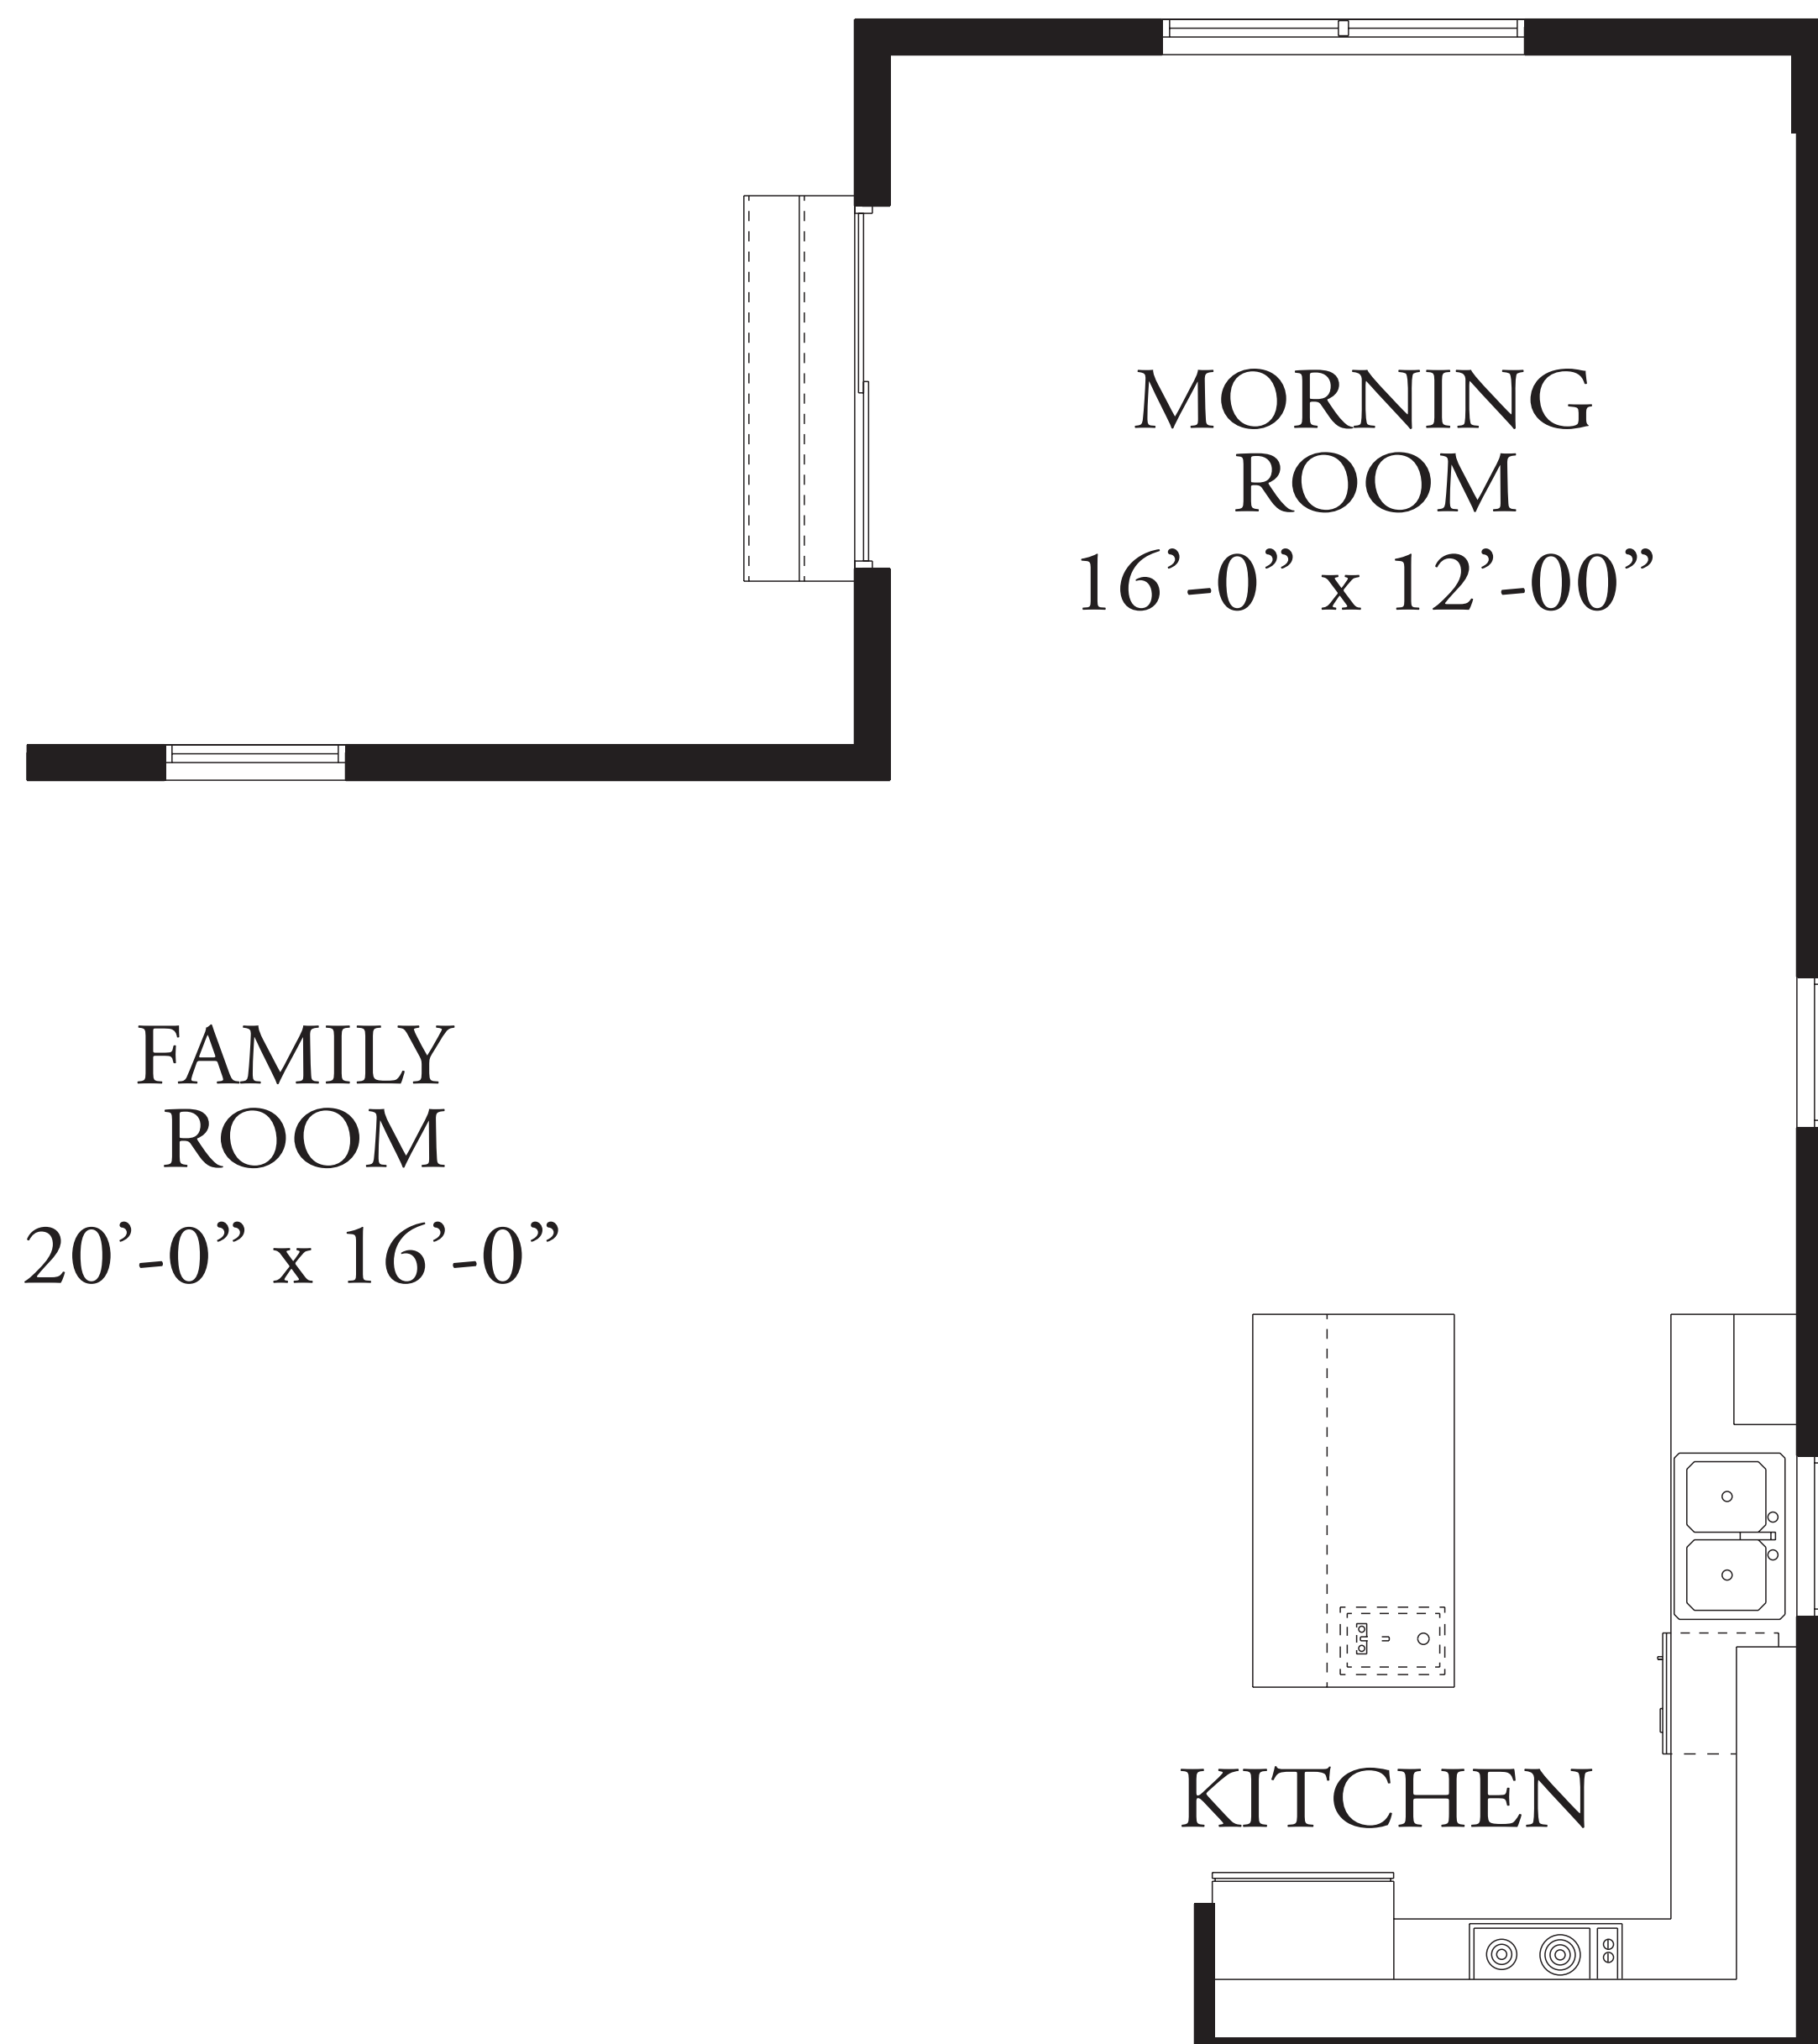

FAMILY ROOM
20'-0" x 16'-0"

MORNING ROOM
16'-0" x 12'-00"

KITCHEN

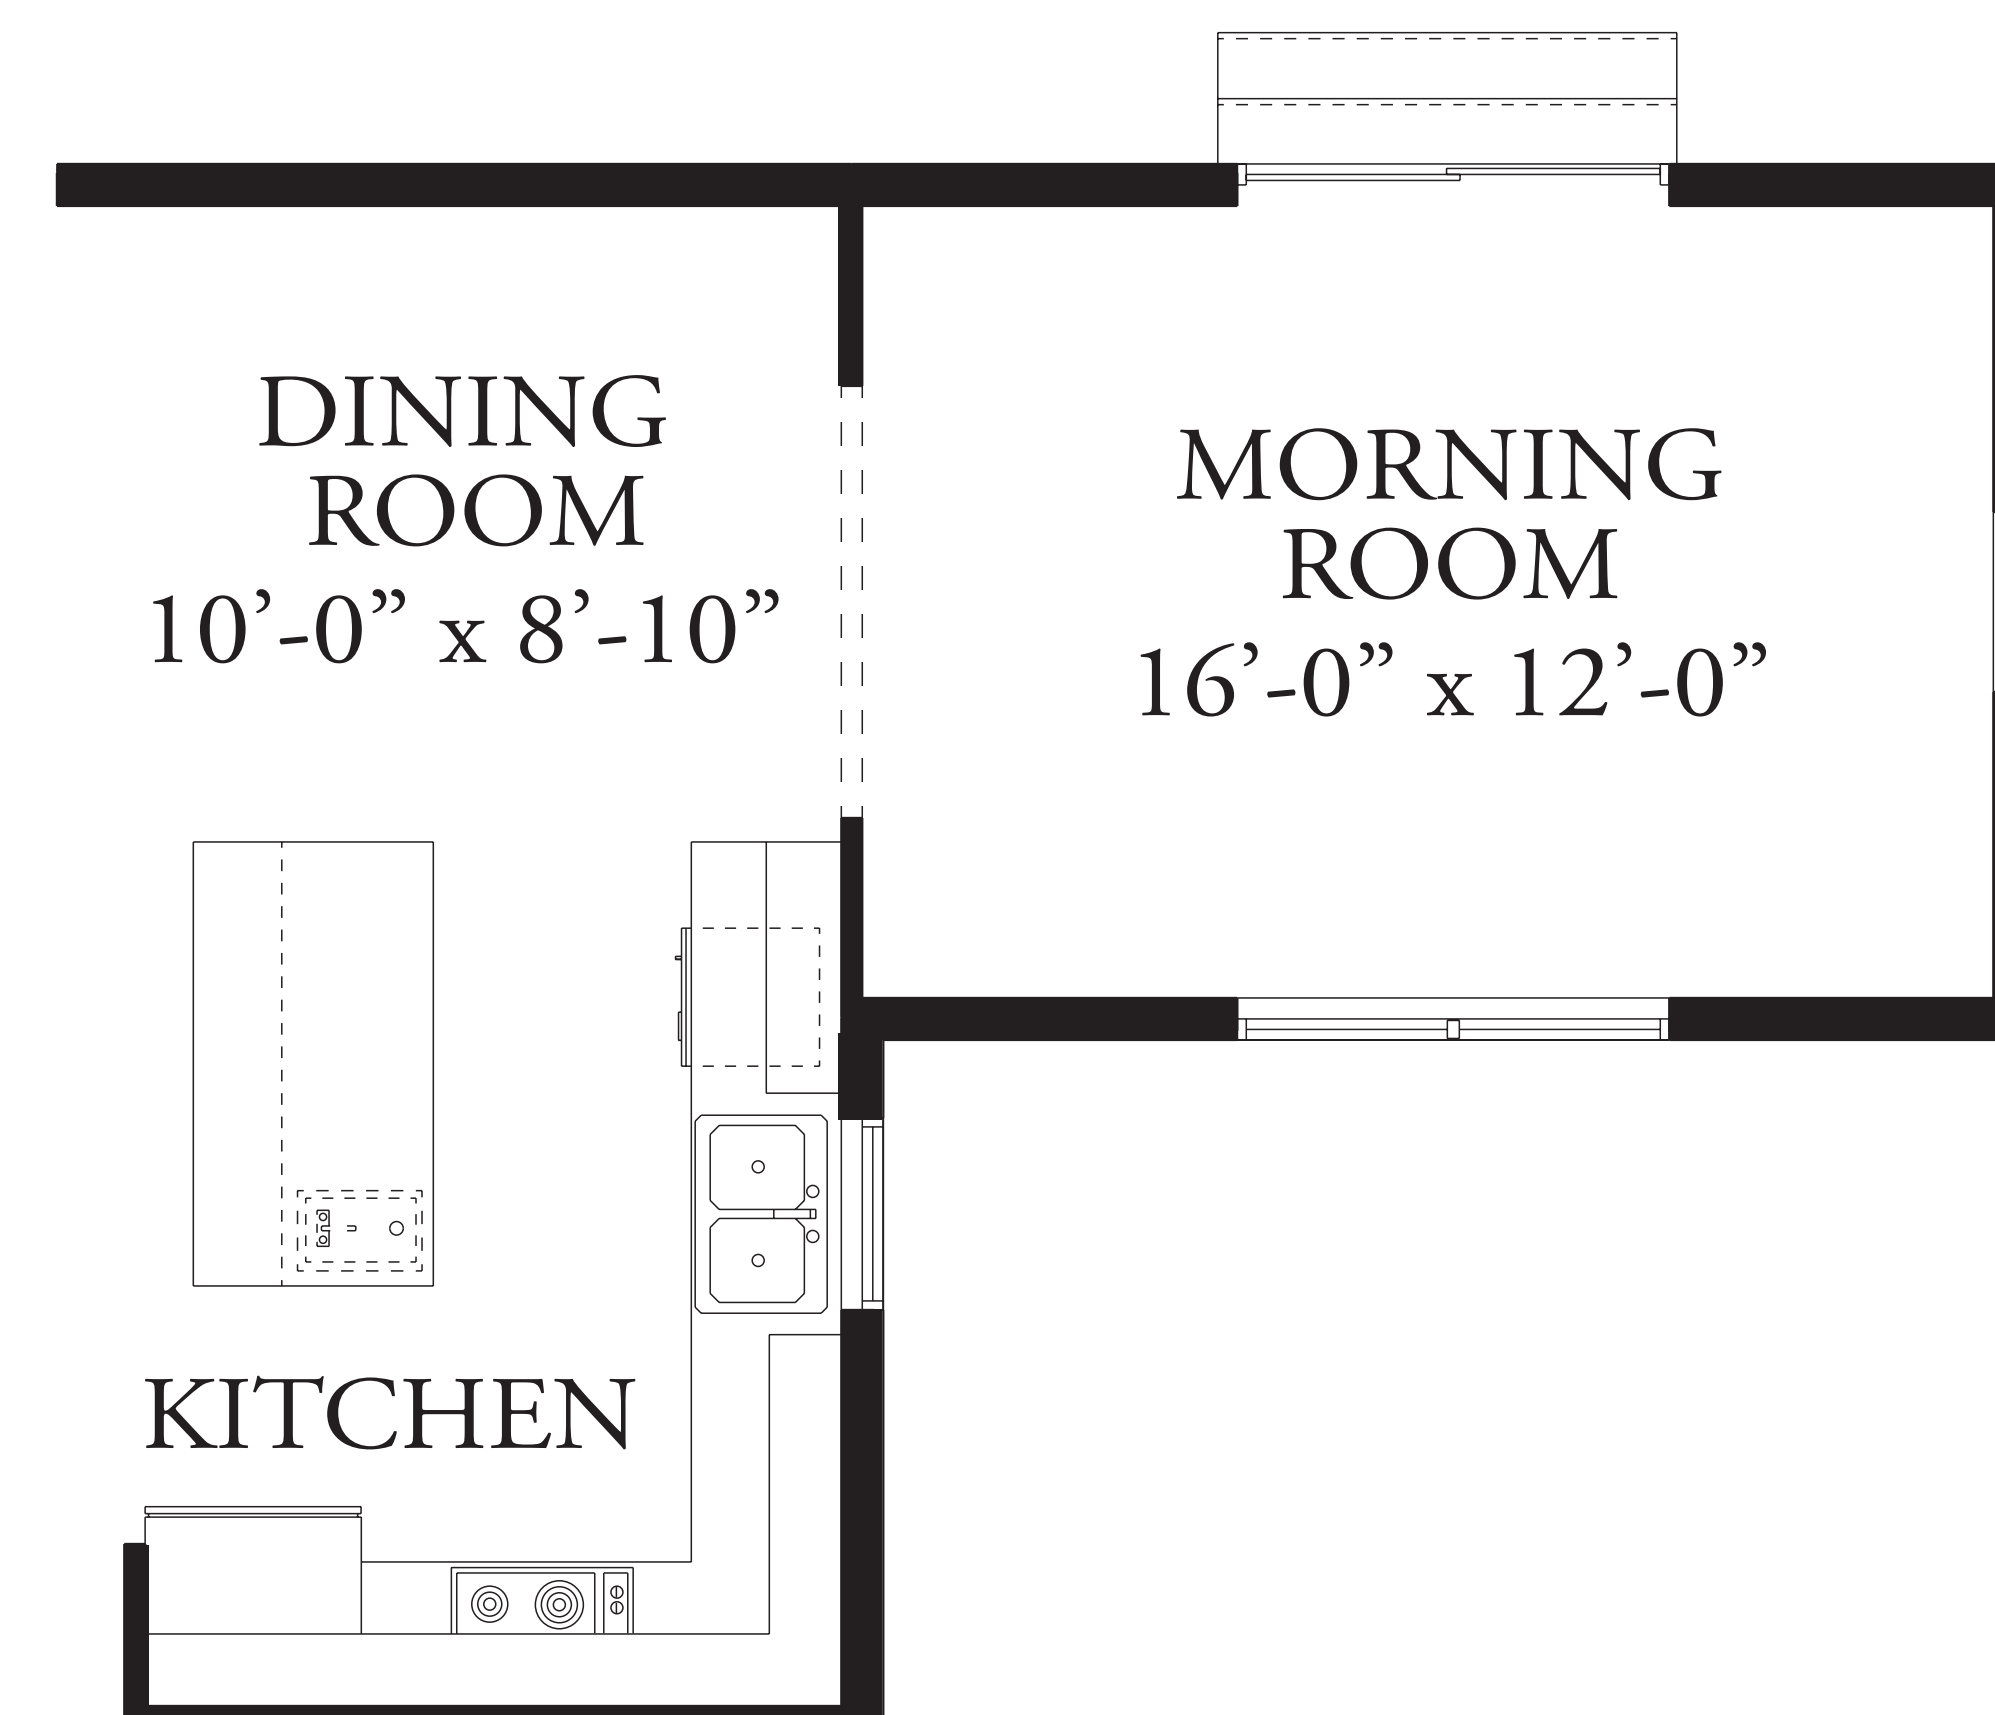


SIDE MORNING ROOM

DINING ROOM
10'-0" x 8'-10"

MORNING ROOM
16'-0" x 12'-0"

KITCHEN

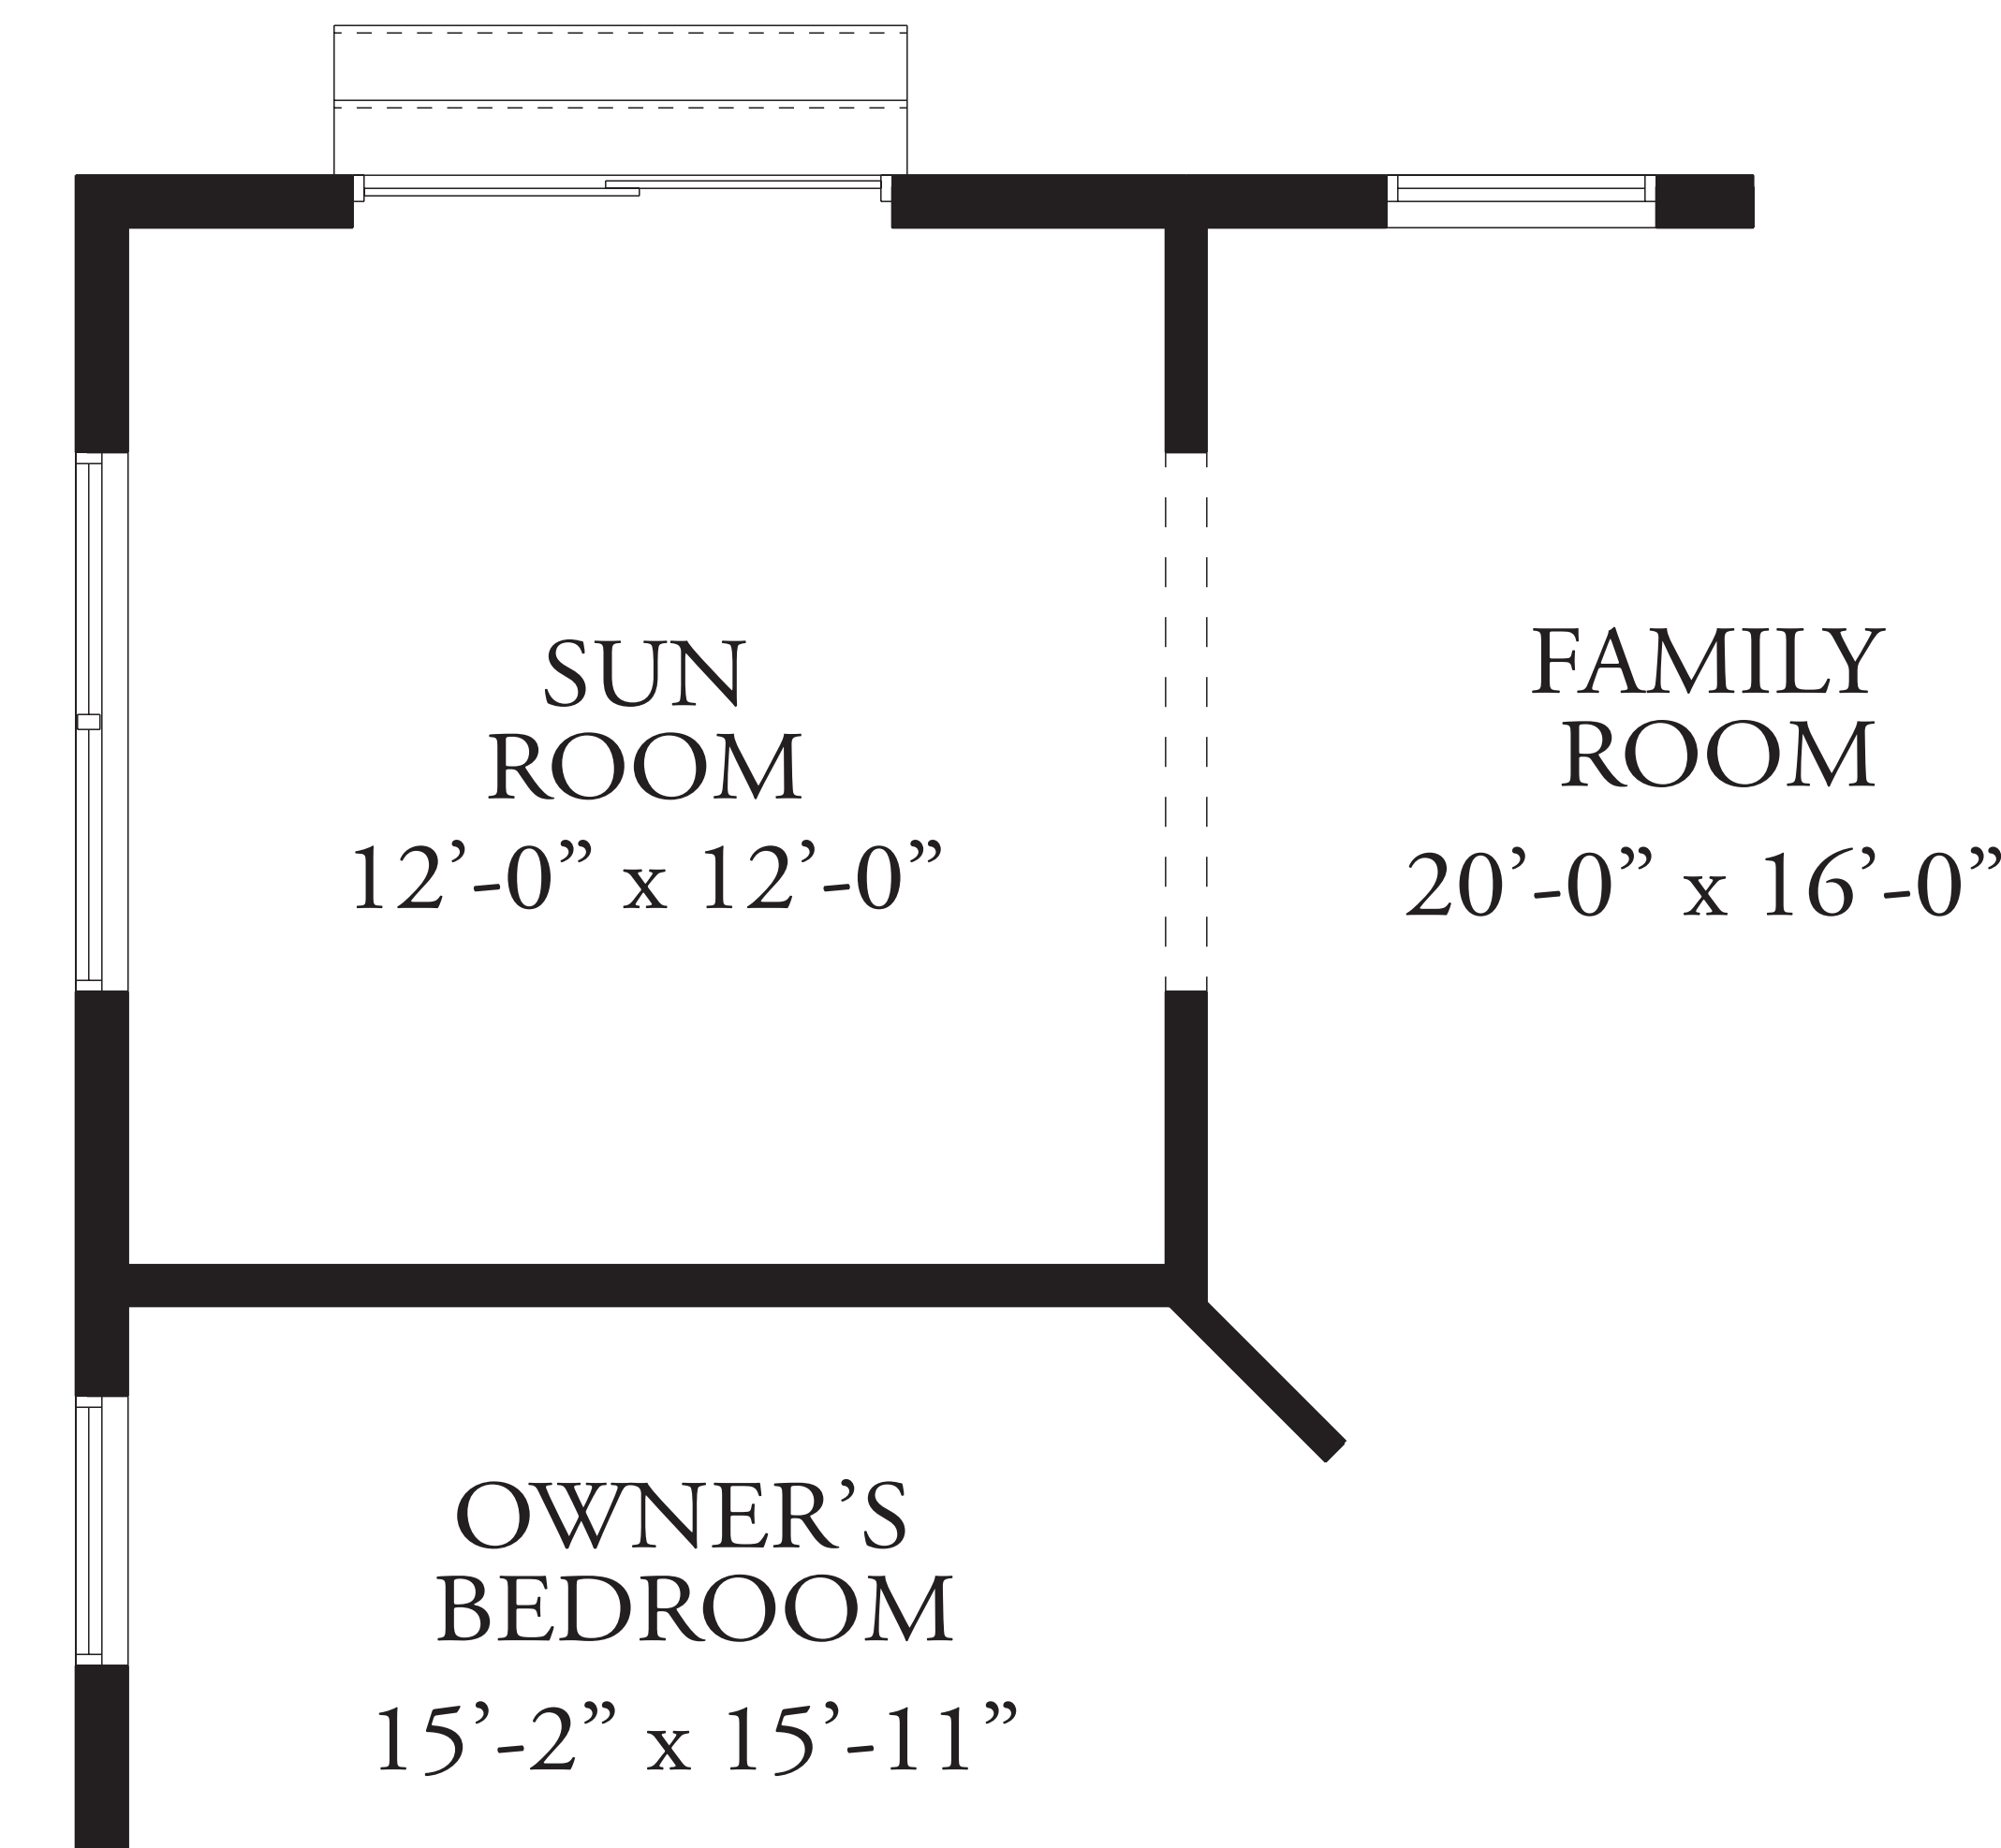

OPT. SUNROOM

SUN ROOM
12'-0" x 12'-0"

OWNER'S BEDROOM
15'-2" x 15'-11"

FAMILY ROOM
20'-0" x 16'-0"